


SECOND FLOOR PLAN
 1/4" = 1'-0"
 SECOND FLOOR AREA = 664 sq.ft.

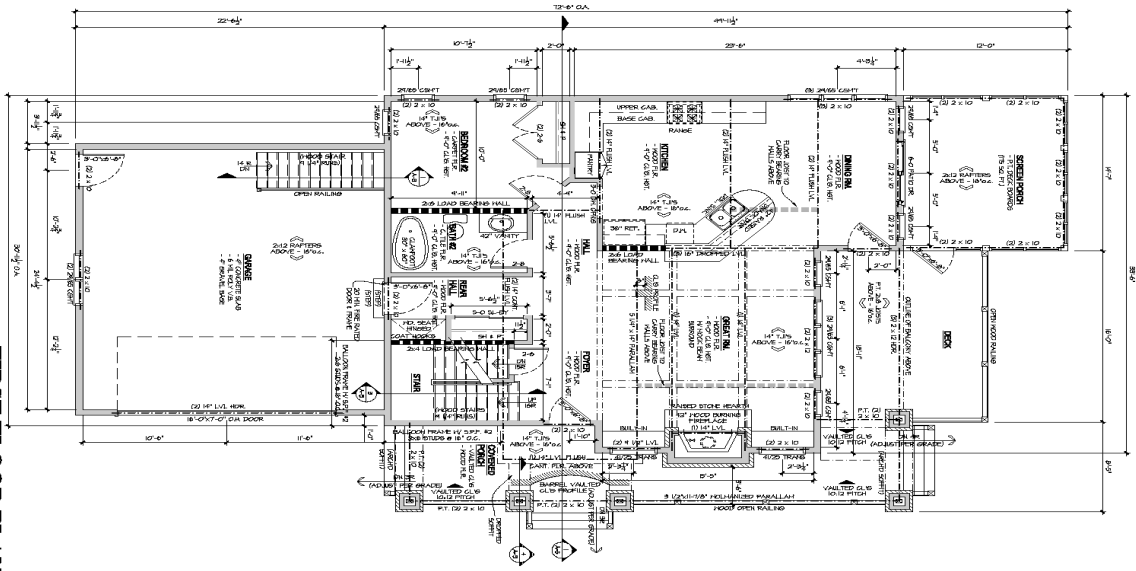

FIRST FLOOR PLAN
 1/4" = 1'-0"
 FIRST FLOOR AREA = 1124 sq.ft.
 SECOND FLOOR AREA = 664 sq.ft.
 TOTAL FLOOR AREA = 1808 sq.ft.
 GARAGE AREA = 514 sq.ft.

MEYER TRUST RESIDENCE

ROOSEVELT LANE JEFFREY A. MEYER SR.
 TOWN OF HORNBY, VT ELLEN H. MEYER
 SHEET TITLE:
FIRST & SECOND FLOOR

A-4

DATE: OCTOBER 21, 2009
 PROJECT NUMBER: 0759

Patera, LLC.
 ARCHITECTURAL ENGINEERING BY ARCHITECTURE
 2601 E. SUNNYVALE RD.
 WOLF BROTHERS, VT 05315
 (802) 246-9576 (PHONE)
 (802) 786-7598 (FAX)



GOVERNMENT: 2007 PATERA, LLC...IT IS UNLAWFUL FOR ANYONE TO USE OR REPRODUCE BY ANY MANS ALL OR ANY PORTION OF THESE CONSTRUCTION DOCUMENTS WITHOUT THE EXPRESS WRITTEN PERMISSION OF PATERA, LLC.